




V.405.232.8787  
F.405.232.8810  
www.taparchitecture.com

# THE BROWNSTONES AT MAYWOOD PARK

22 NE 3rd Street  
Oklahoma City, OK 73104

PROJECT # TAP #: 0537 FILE # P/0337/CD/A2.1.DWG	SHEET NUMBER <b>A2.1</b>	ISSUES REVISIONS CREATE CD 12-07-05 DMF PUNCH DOCUMENTS 1-24-06 PERMIT SET 6-22-06 100% CDS 09-19-06
--	--------------------------------	---

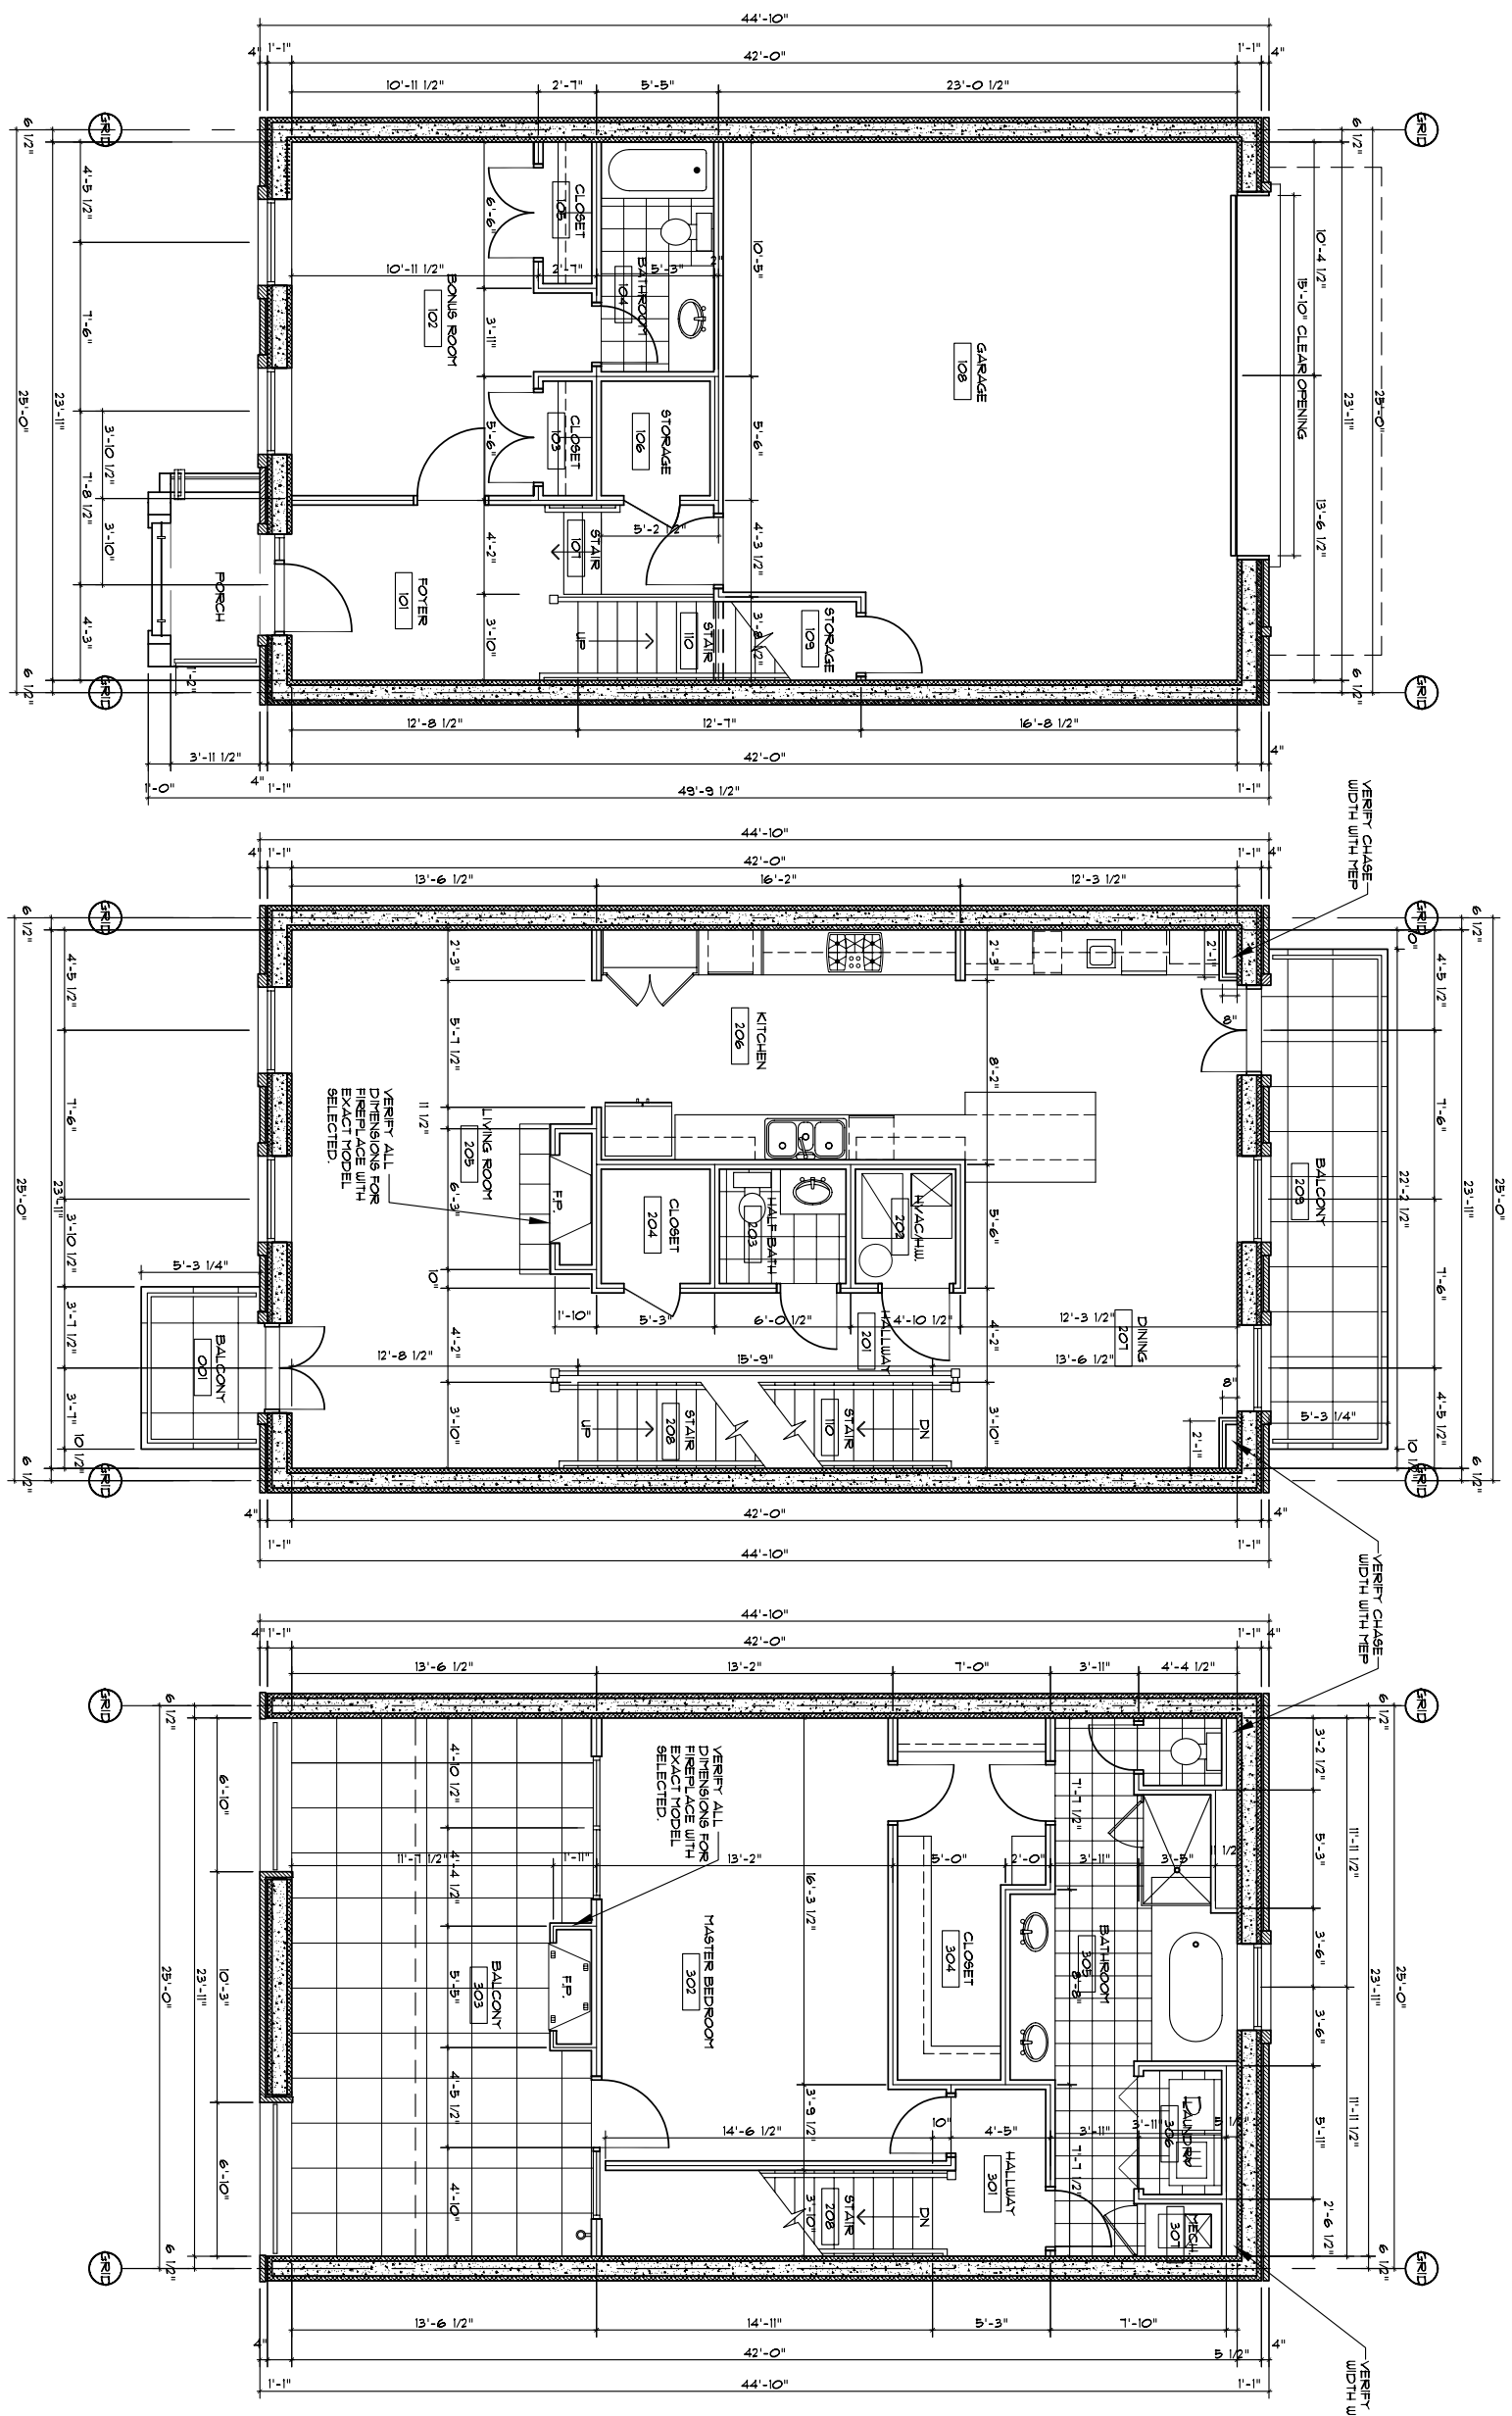

**1** SHARTEL  
FIRST FLOOR  
SCALE: 1/4"=1'-0"

**2** SHARTEL  
SECOND FLOOR  
SCALE: 1/4"=1'-0"

**3** SHARTEL  
THIRD FLOOR  
SCALE: 1/4"=1'-0"

ALL INTERIOR WALLS ARE SHOWN AS 2X4" WOOD STUDS. VERIFY PLUMBING CONTRACTOR TO DETERMINE ANY LOCATIONS REQUIRING GREATER WALL THICKNESSES FOR PLUMBING OR VENTS. ALL BEARING WALLS TO BE 2X6 STUDS.

CONTRACTOR SHALL COORDINATE WITH ARCHITECT IN THE FIELD FOR FIRE OUT LOCATIONS FOR PLUMBING AND VENTS. FIRE OUTS ARE TO BE KEPT TO MINIMUM DIMENSIONS AND AS FEW AS POSSIBLE.